

## **Request for Bids for Munger Hill Road Bridge**

The Town of Mexico is accepting bids for scour repair on the bridge over Black Creek on Munger Hill Road in the Town of Mexico.

### **Scope of Work**

- Place required erosion and sediment control measures.
- Place concrete bags into scour hole.
- Minimum removal of existing creek bed material may be required.
- Drive two rows of steel rebar.
- Remove placed erosion and sediment control measures at project's conclusion.

### **General Requirements**

- Contractors are required to supply the following certificates of insurance:
  - Certificate of Worker's Comp Insurance
  - Certificate of Liability Insurance \$1,000,000 - \$5,000,000
- Prevailing Wages and rates apply, to include hourly rates and supplemental benefits as per NYS Department of Labor.
- Certified check or bid bond security payable to "Town of Mexico" not less than five percent of the bid amount.
- 5% Retainage until final acceptance
- Liquidated damages of up to \$100/day may be enforced for nonconformance to the specifications.

**Sealed Bids are due by NOON Wednesday, October 11<sup>th</sup> and will be opened at the Mexico Town Board Meeting Wednesday, October 11<sup>th</sup> at 7:00PM, or as soon thereafter as possible, at the Town Hall on 64 S. Jefferson Street in the Village of Mexico.**

The Town of Mexico reserves the right to reject or accept any or all bids.

Mail Bids to Town of Mexico, PO Box 98, Mexico, N.Y., 13114 or drop off at Mexico Town Hall, 64 South Jefferson St. Mexico, N.Y. 13114. (or drop box)

Schematics available by request at the Town Hall, by email at [TownClerk@mexicony.org](mailto:TownClerk@mexicony.org) or on the town's website at [www.mexicony.org](http://www.mexicony.org)

---

Contractor's Signature

## FORM FOR SUBMISSION OF BID

### Yellow Flag Repair – Munger Hill Road over Black Creek (BIN 2209060)

The undersigned hereby declares that they have carefully examined all Bid Documents and are satisfied as to all the quantities and conditions, and understands that in signing this Bid they waive all rights to plead any misunderstanding regarding the same.

Pursuant to and in compliance with the Bid Documents, the Bidder hereby offers to furnish all equipment and whatever else is necessary or proper for, or incidental to, the completion of this Contract, as required by and in strict compliance with the applicable provisions of all contract documents, for the following bid prices:

Base Bid Lump Sum Total in Figures	Base Bid Lump Sum Total in Words

Each proposal must be accompanied by certified check or bid bond security payable to the order of the “Town of Mexico” in an amount not less than five percent (5%) of the bid amount.

The Town of Mexico reserves the right to consider the bids for forty-five (45) days after receipt before awarding any Contract, and to waive any minor informalities in, and to reject, any and all bids. All bids are subject to final review and approval by the Town Council before any award of contract may be made. Receipt of bids by the Town of Mexico shall not be construed as authority to bind the Town of Mexico.

After written notice of the acceptance of this Bid/Proposal is delivered to the undersigned, the undersigned will, within ten (10) business days after the date of such delivery, execute and deliver the Contract in the form that may be drawn up in accordance with the Town Attorney’s requirements.

This is a Town funded project. All applicable Federal, State, and Local laws, regulations, and ordinances shall apply. The contractor shall provide all insurances as required by the Town.

---

Bidder or Authorized Representative

---

Name of Company

---

Address of Company

---

Telephone and Fax Numbers of Company

MUNGER HILL ROAD  
OVER BLACK BREEK  
TOWN OF MEXICO, OSWEGO COUNTY  
B.I.N. 2209060

# NOTES

1. REFER TO DWG BR-2 FOR SECTION A-A AND SECTION B-B.

GRID  
NORTH

BLACK CREEK

EDGE OF  
WATERWAY

MUNGER HILL ROAD

BRIDGE DECK

+/- 3 FT.

SCOUR HOLE TO BE FILLED WITH  
CONCRETE (GROUT) BAGS

+/- 24 FT.

END ABUTMENT

EDGE OF EXISTING  
PAVEMENT

PROPOSED  
TURBIDITY  
CURTAIN

BEGIN ABUTMENT

EDGE OF  
WATERWAY

BLACK CREEK

NOT TO SCALE



C&S Engineers, Inc.  
499 Col. Eileen Collins Blvd.  
Syracuse, New York 13212  
Phone: 315-455-2000  
Fax: 315-455-9667  
www.cscos.com



SCOUR REPAIR DETAIL 1  
YELLOW FLAG #3B21Q5W018

TOWN OF MEXICO  
HIGHWAY DEPARTMENT

FILE NAME: MUNGER HILL ROAD	REGION 3	DATE MAY 2023	DRAWING NO. BR-1
--------------------------------	-------------	------------------	---------------------

FILE NAME = F:\Project\76 - Town of Mexico\Z76.001.001 - Munger Hill Road\Design\CADD\Sheet Files\T\_Mexico.opb\_BR-01\_Plan\_01.dgn  
DATE/TIME = 5/10/2023 4:12:44 PM  
USER = mrode

MUNGER HILL ROAD  
OVER BLACK BREEK  
TOWN OF MEXICO, OSWEGO COUNTY  
B.I.N. 2209060

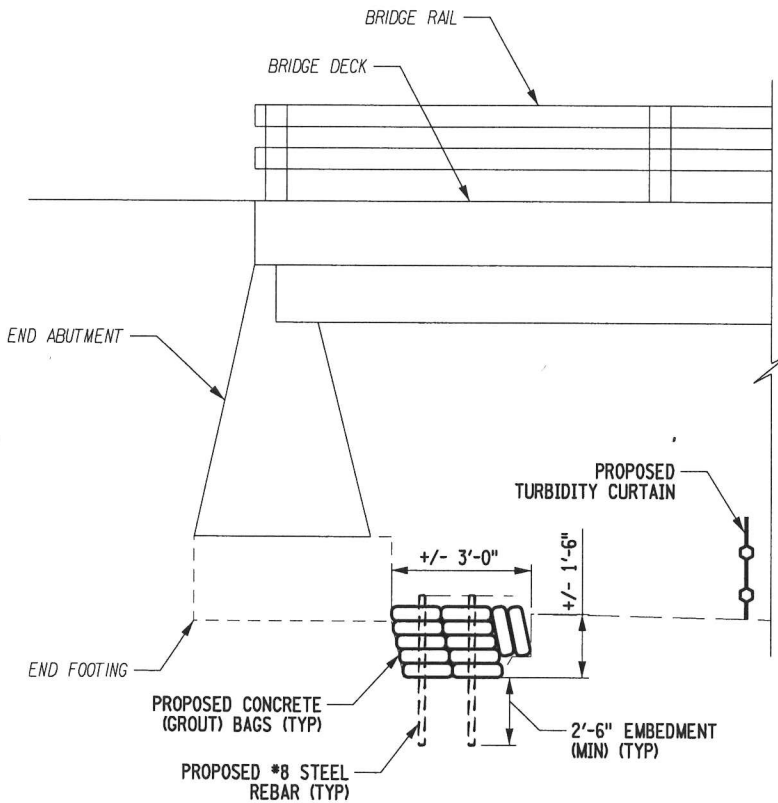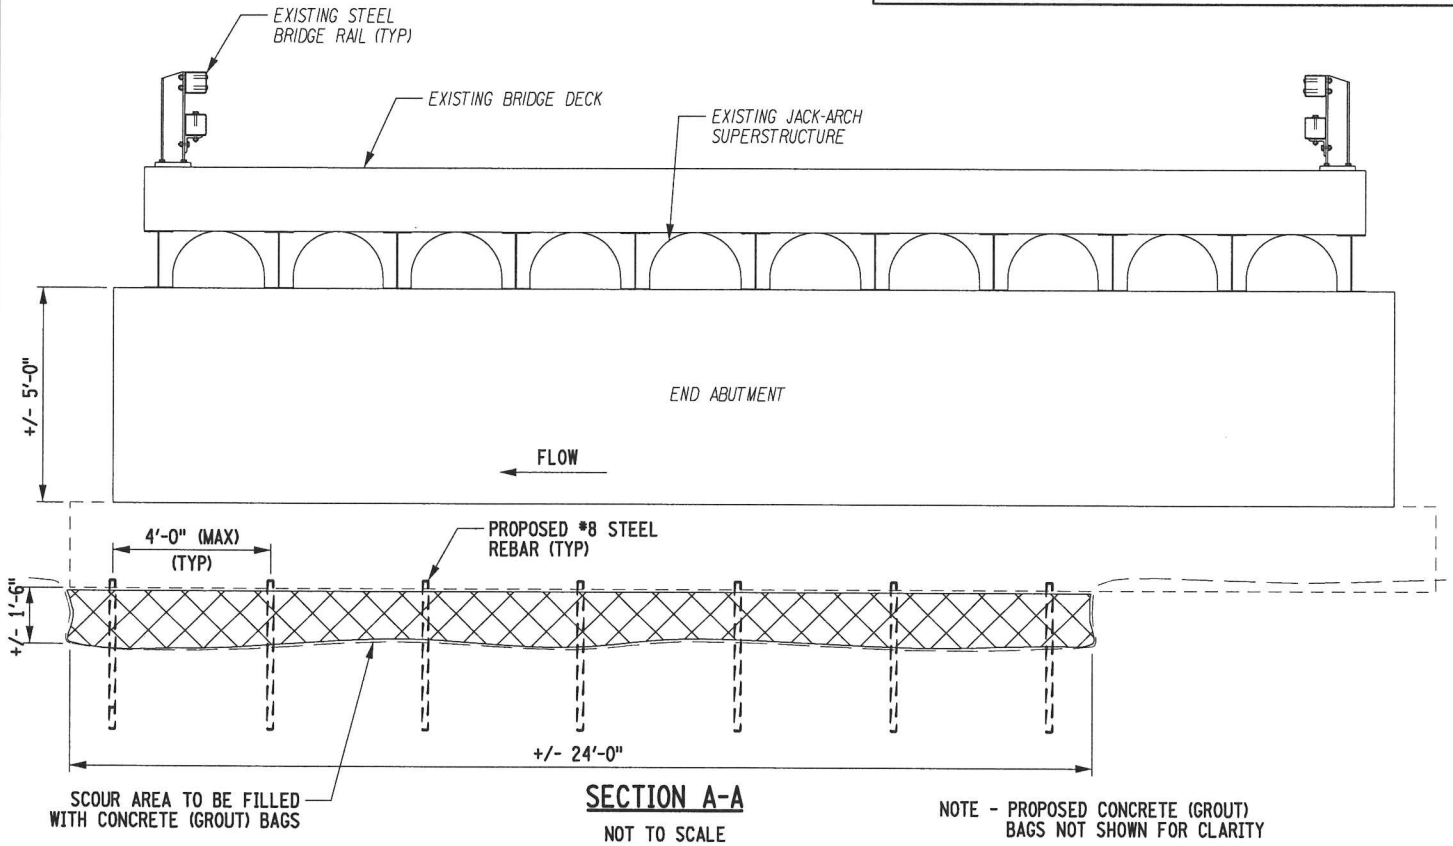

**SUGGESTED SEQUENCE OF CONSTRUCTION**

1. PLACE REQUIRED EROSION AND SEDIMENT CONTROL MEASURES (TURBIDITY CURTAIN).
2. PLACE CONCRETE (GROUT) BAGS INTO SCOUR HOLE. MINIMAL REMOVAL OF EXISTING CREEK BED MATERIAL MAY BE REQUIRED TO TIGHTLY PLACE THE CONCRETE (GROUT) BAGS.
3. DRIVE #8 STEEL REBAR THROUGH THE CONCRETE (GROUT) BAGS WITH AN EMBEDMENT DEPTH OF 2'-6" BELOW THE BOTTOM OF THE SCOUR HOLE.
4. THERE SHALL BE TWO (2) ROWS OF THE STEEL REBAR, WITH THE STEEL REBAR SPACED AT 4'-0" (MAX) IN THE ROWS.
5. REMOVE PLACED EROSION AND SEDIMENT CONTROL MEASURES.

**ESTIMATED QUANTITIES**

NOTE - ALL QUANTITIES ARE APPROXIMATE

TURBIDITY CURTAIN	70 LF
CONCRETE (GROUT) BAGS (80LB BAG OR EQUIVALENT)	5 CY
#8 STEEL REBAR	14 EA @ 4.5 LF EA

**SCOUR REPAIR DETAIL 2**  
**YELLOW FLAG #3B21Q5W018**

**TOWN OF MEXICO**  
**HIGHWAY DEPARTMENT**

FILE NAME:	REGION	DATE	DRAWING NO.
MUNGER HILL ROAD	3	MAY 2023	BR-2